



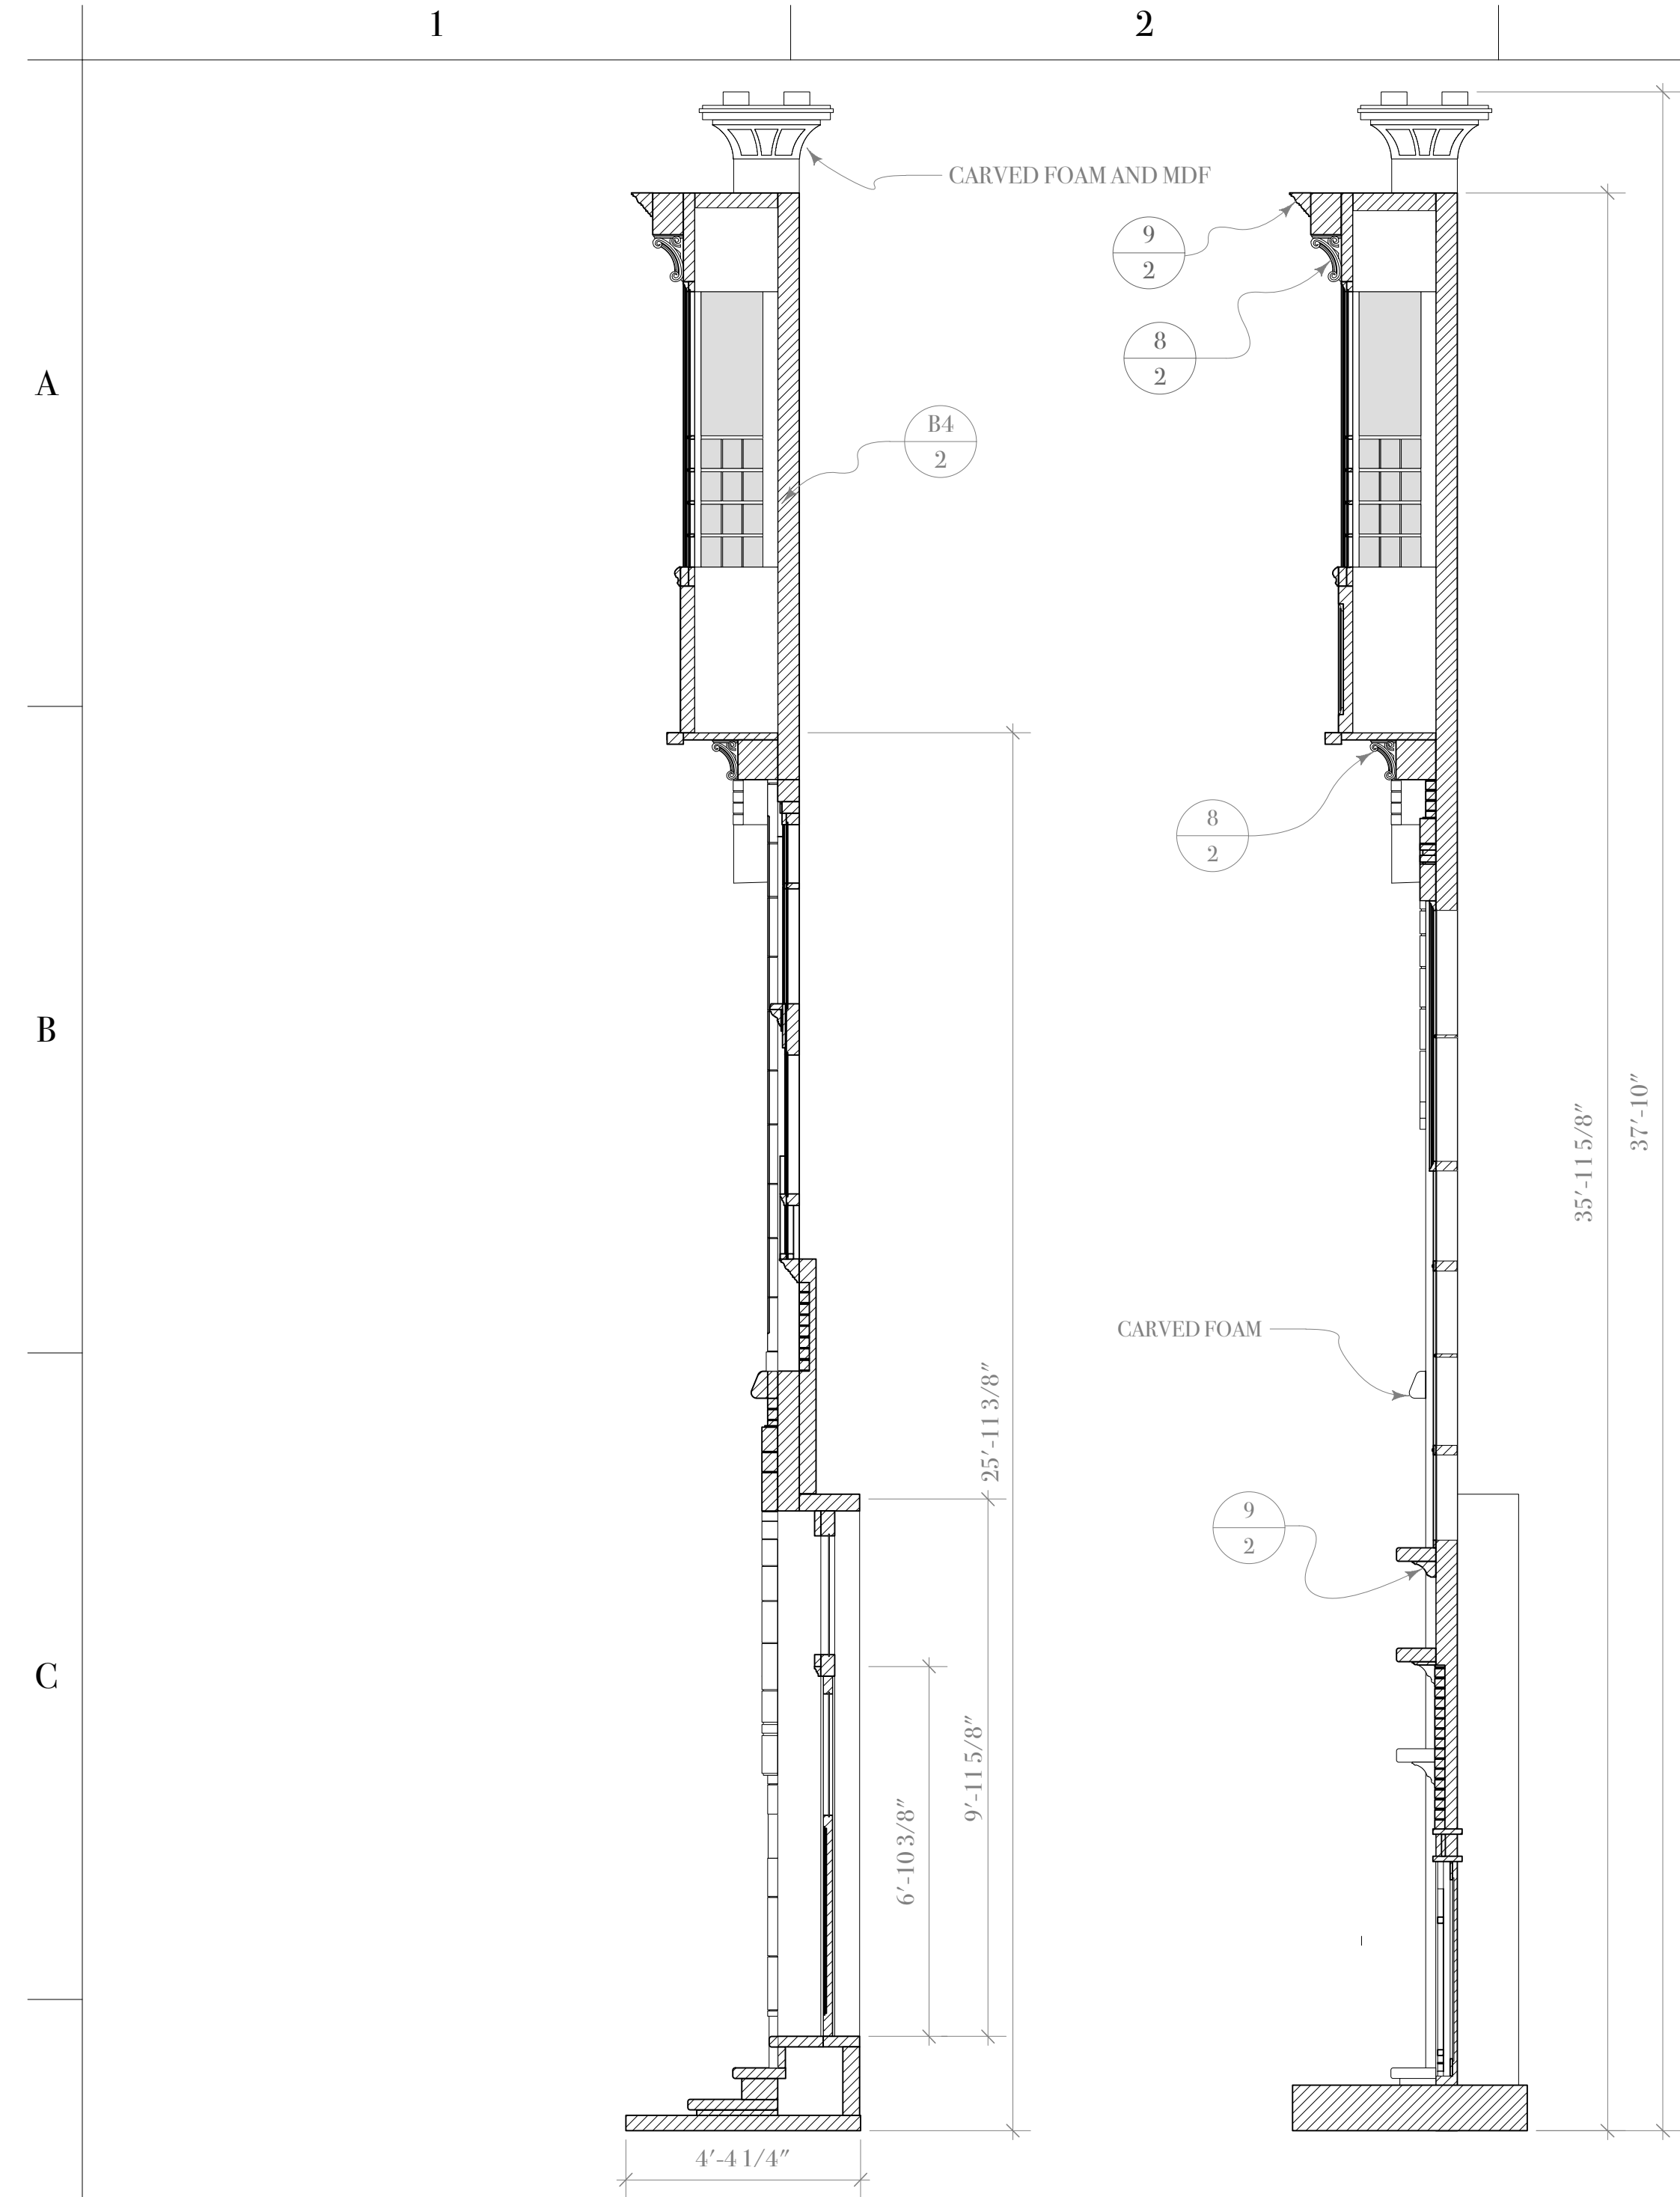


A3 FACADE SECTION
3/8" = 1'-0"


A2 FACADE SECTION
3/8" = 1'-0"

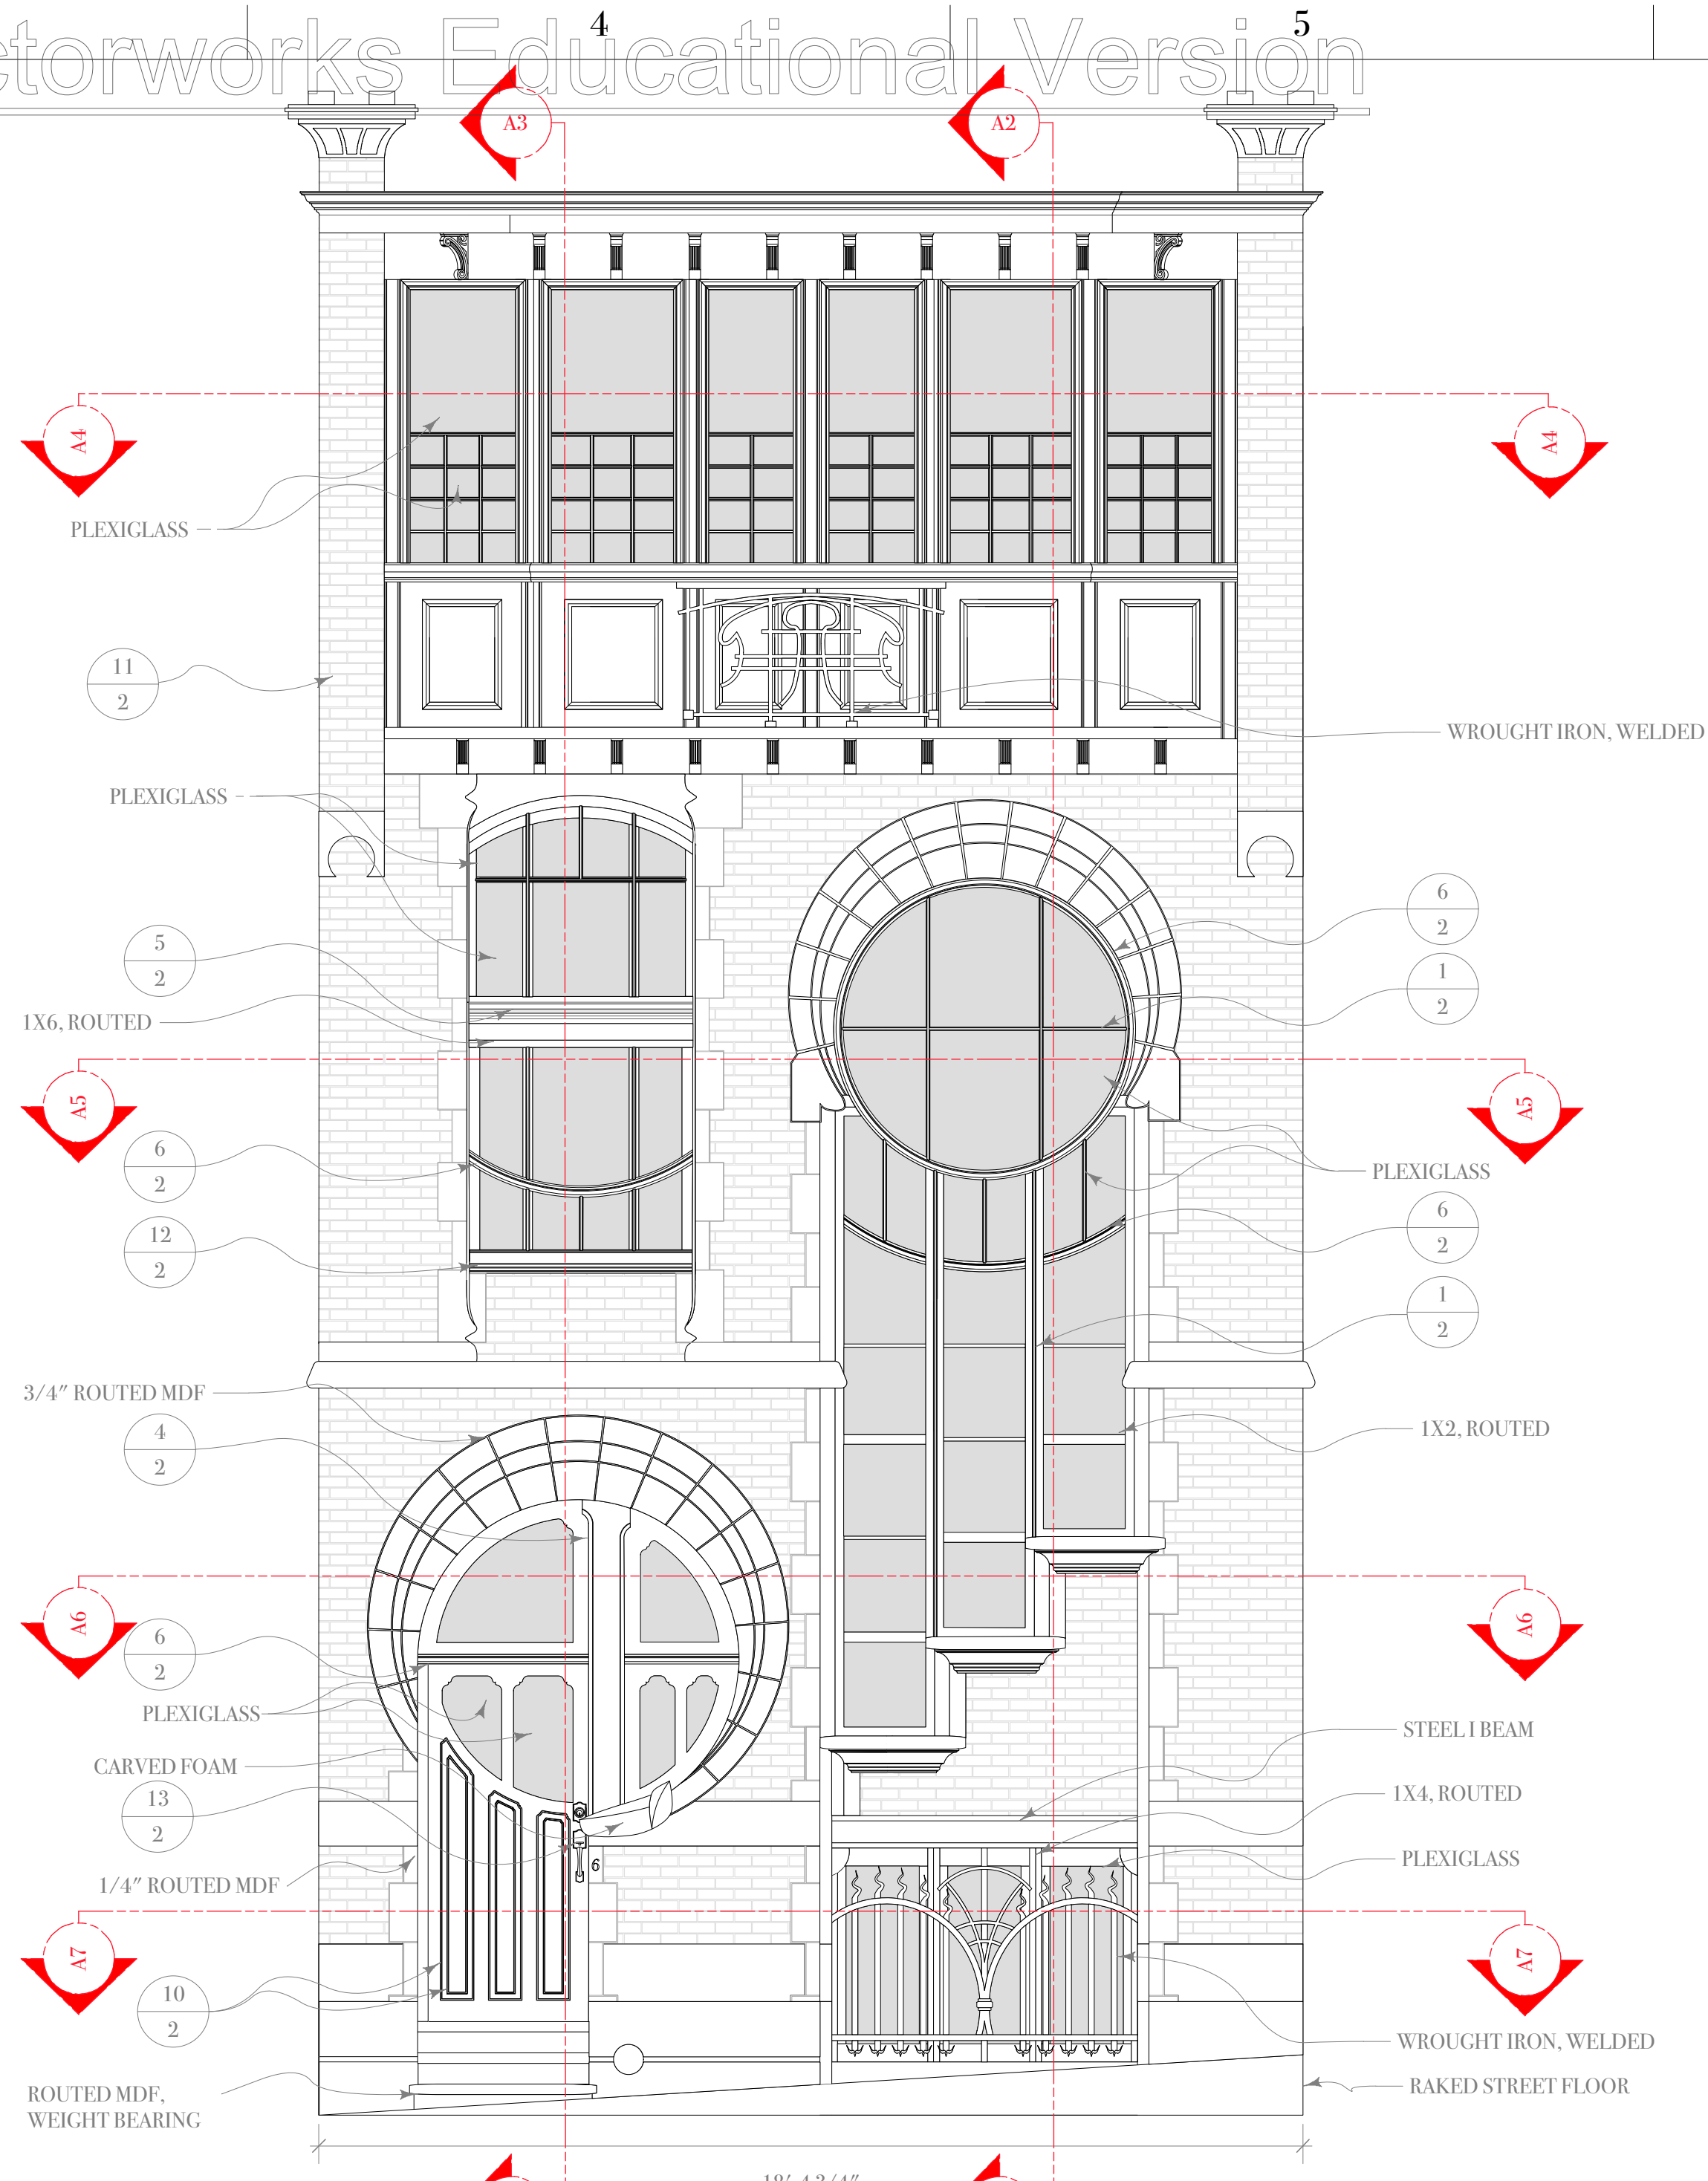


A1 FACADE ELEVATION
3/8" = 1'-0"

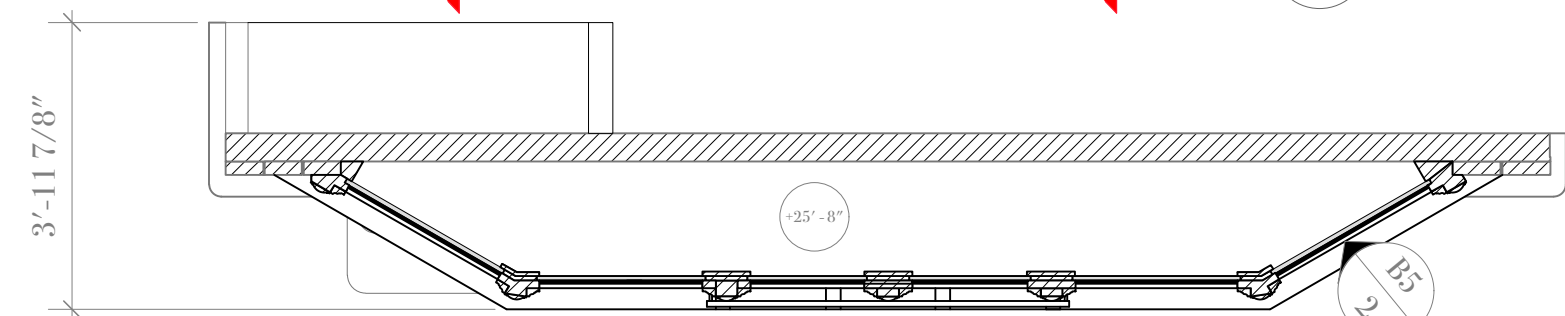


A4 FACADE PLAN
3/8" = 1'-0"

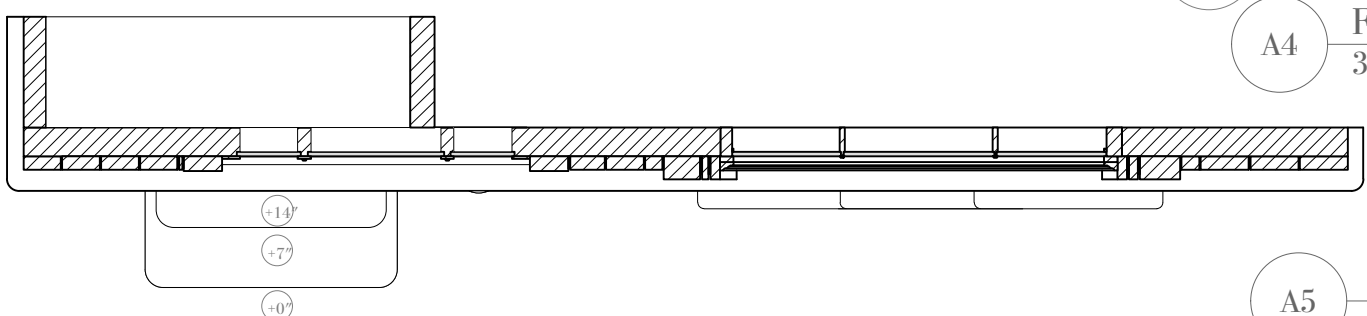

A5 FACADE PLAN
3/8" = 1'-0"

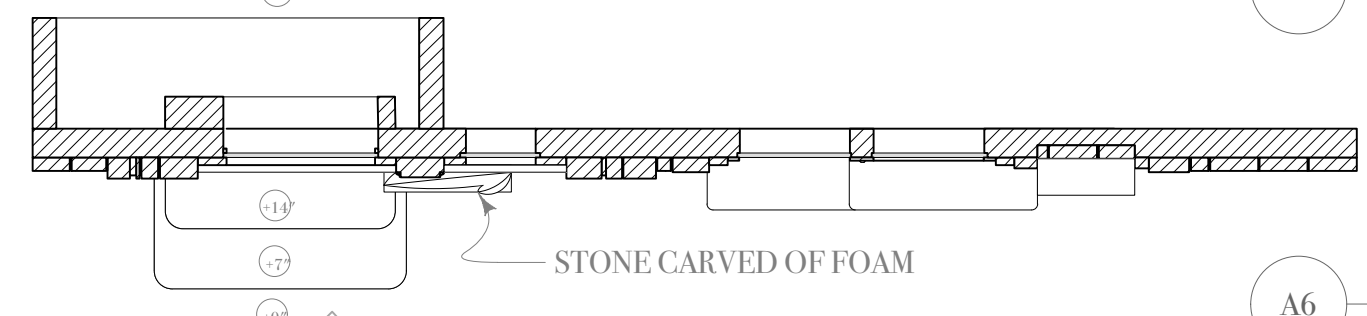

A6 FACADE PLAN
3/8" = 1'-0"

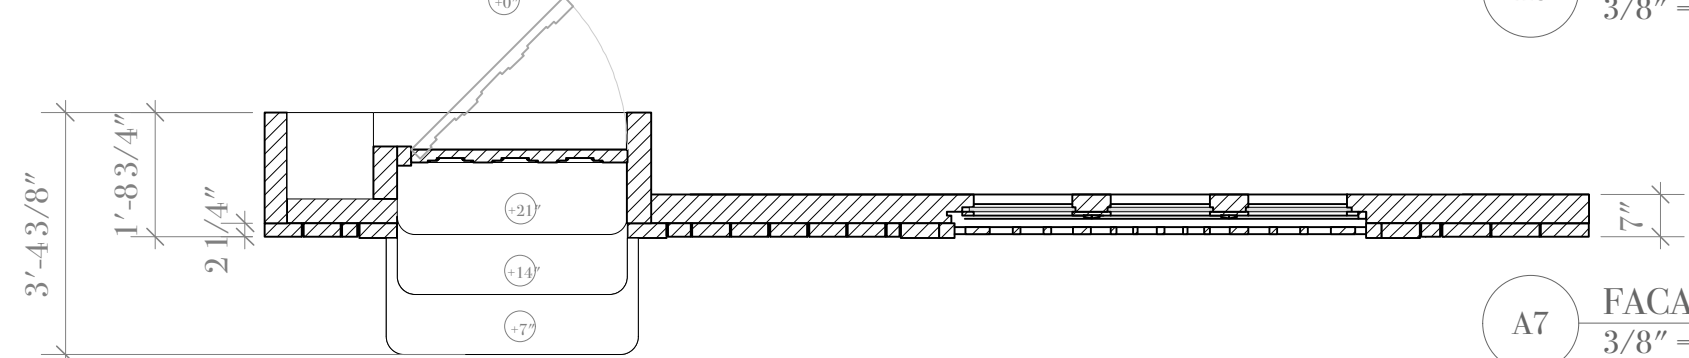

A7 FACADE PLAN
3/8" = 1'-0"



A8 RESEARCH IMAGES
NOT TO SCALE

Revisions and Notes:

KATHERINE STEPANEK
Scene & Lighting Designer
11 (866) 867-6141
kstepanek@hotmail.com
www.stepanekdesigns.com

Facade Project
CAD Class
Elevation
Designer: K. Stepanek

Artistic Team:

Director: Mr. Director
Scene Designer: K. Stepanek
Lighting Designer: P. Leibold
Costume Designer: A. Duimstra
Sound Designer: S. Forbes
Technical Director: B. Martin

Disclaimer:


These drawings represent visual concepts and construction suggestions only. The designer is unqualified to determine structural appropriateness of this design and will not assume responsibility for improper rigging, engineering, construction, handling or use of this scenery. All materials and construction must comply with the most stringent applicable federal and local fire and safety codes.

Date: 11/04/16
Revision #: 1
Scale: 3/8" = 1'-0"

1 of 2



E

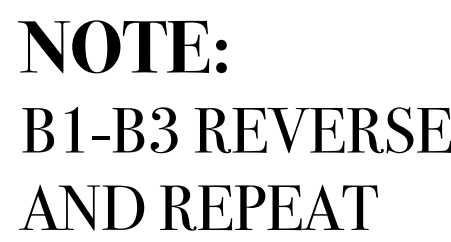

SCALE: 3" = 1'-0"



MODEL #: 678BWXCv 11P SMT CP

2 of 2